


SECTION

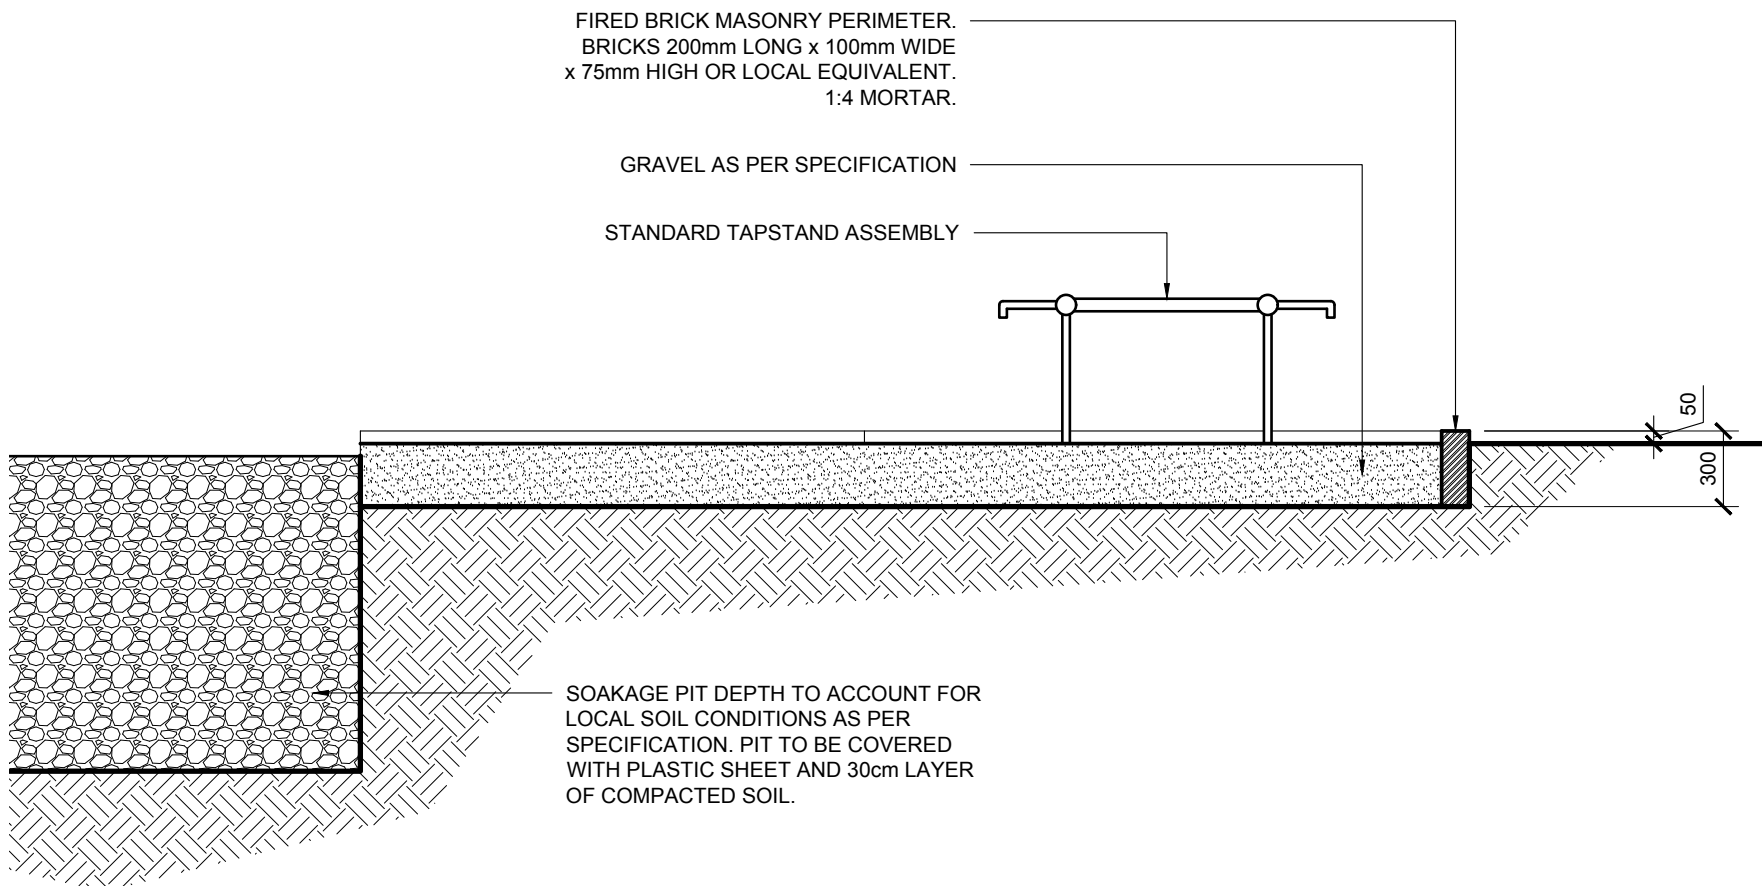

NOTES

- TAPSTAND TO BE POSITIONED CENTRALLY WITH TAP SPOUTS 50cm ABOVE GRAVEL SURFACE
- SOAKAGE PIT DIMENSIONS TO BE DETERMINED BY ON-SITE SOIL INFILTRATION TESTS - REFER TO SPEC.
- REFER TO SPECIFICATION FOR MATERIAL DESCRIPTIONS
- DIMENSIONS ARE NOMINAL AND MAY BE ADJUSTED TO SUIT LOCAL CONDITIONS AND REQUIREMENTS

DWG NO. **B2-2** TITLE Emergency Tapstand - Gravel Plan
PROJECT Community Infrastructure Catalogue

DRAWN BY AU CHECKED BY RN SCALE 1:30
UNITS CM SHEET 2 of 2 DATE 31.08.2023



UNHCR
The UN Refugee Agency
Technical Support Section
Community Infrastructure Catalogue