



PLAN

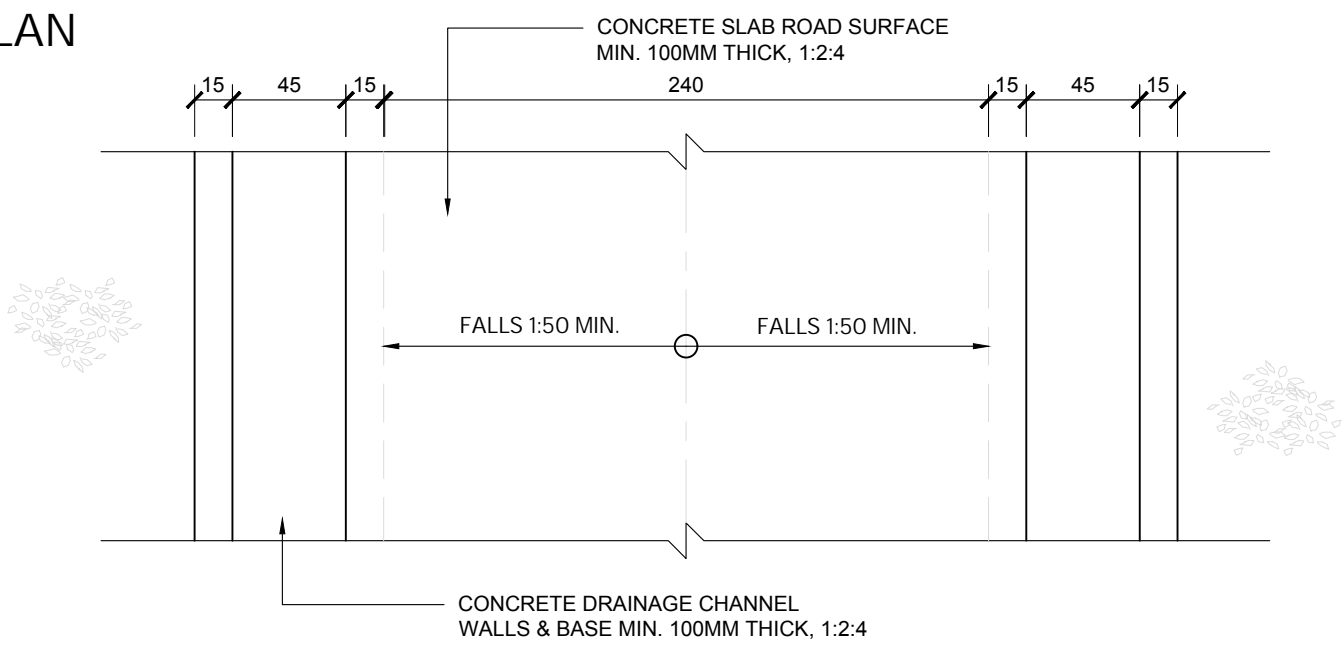

SECTION

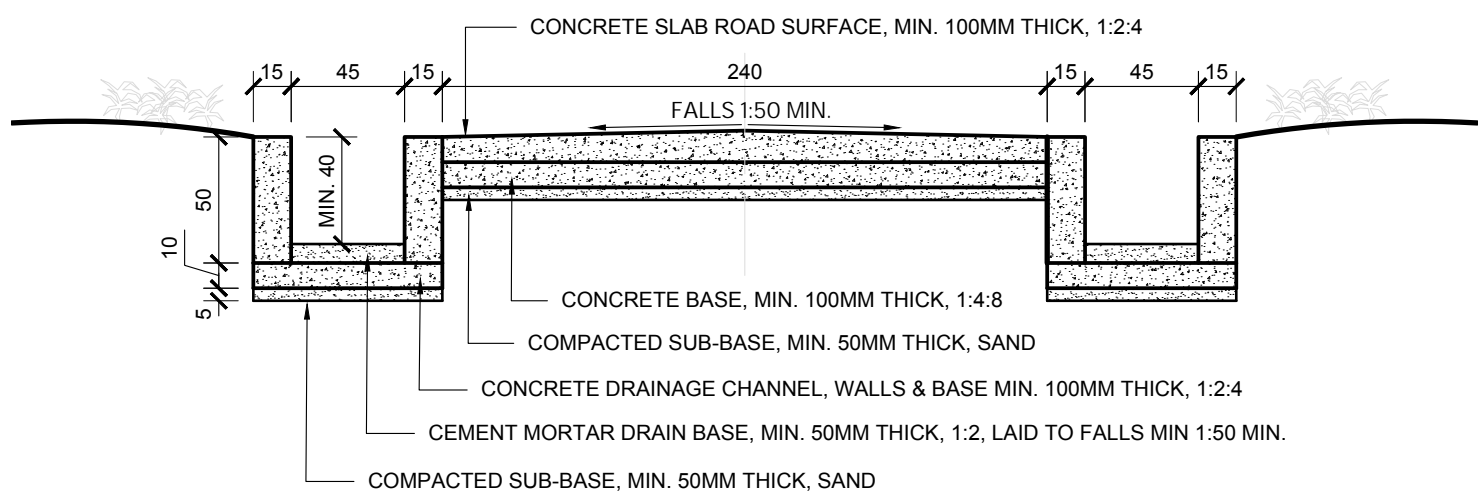

ALTERNATIVE
SECTION

