



PLAN

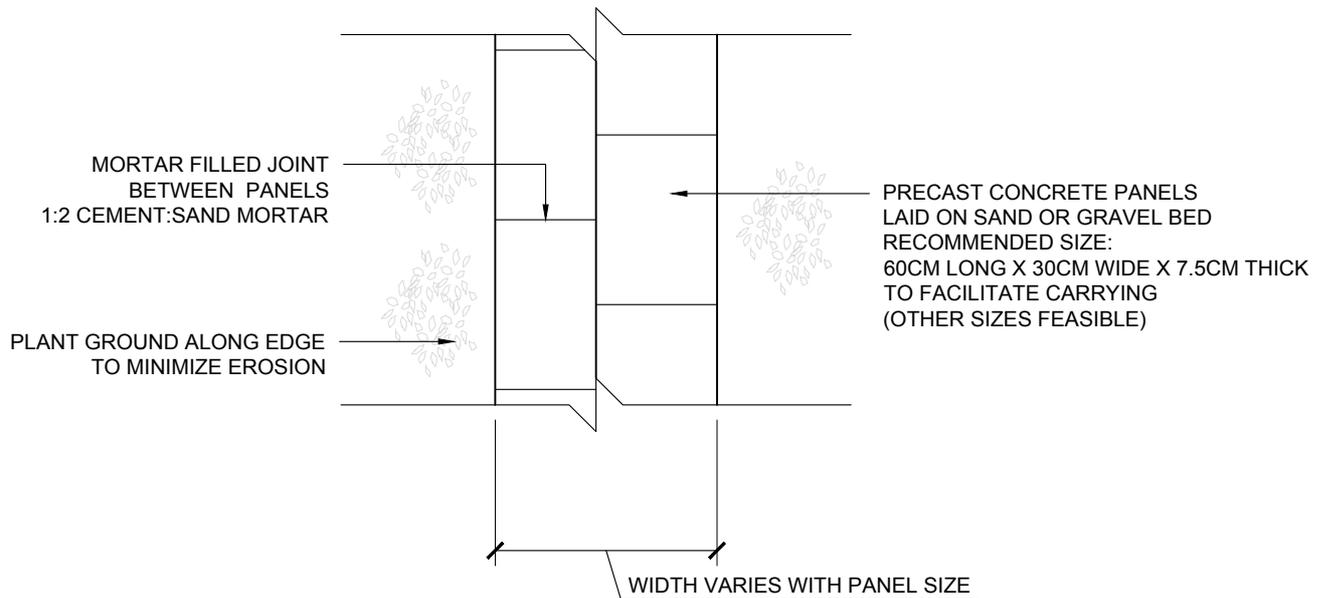

SECTION

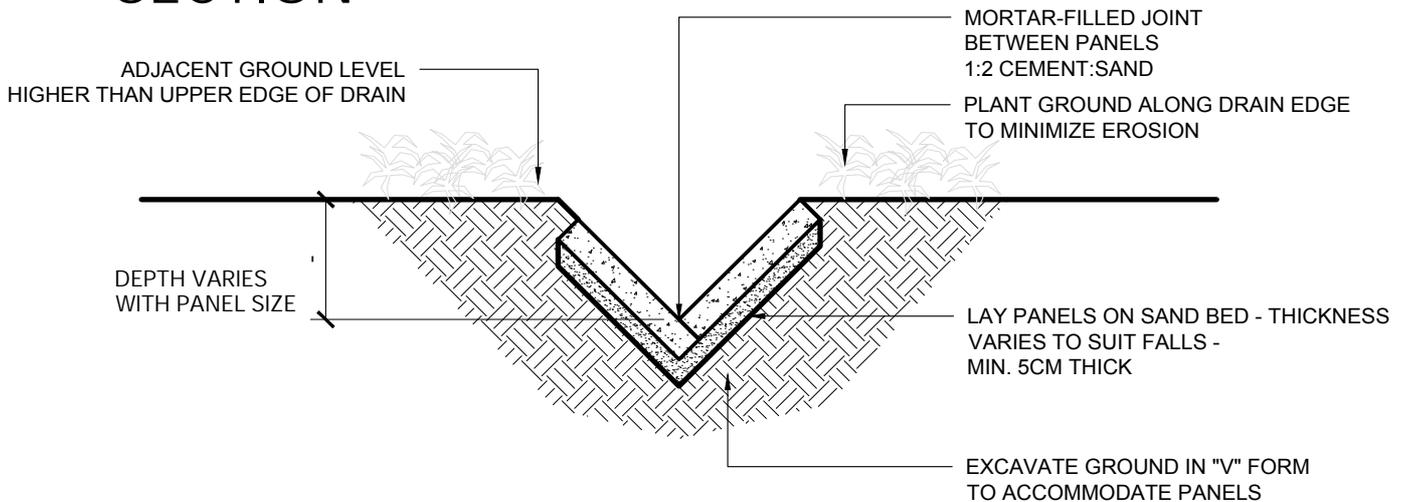

DWG NO. **C1-1**

TITLE
Drainage channel - Precast concrete
Plan & Section

PROJECT
Community Infrastructure Catalogue

DRAWN BY
AU

CHECKED BY
RN

SCALE
1:20

UNITS
CM

SHEET
1 of 1

DATE
31.08.2023



UNHCR
The UN Refugee Agency

Technical Support Section
Community Infrastructure Catalogue