


PLAN

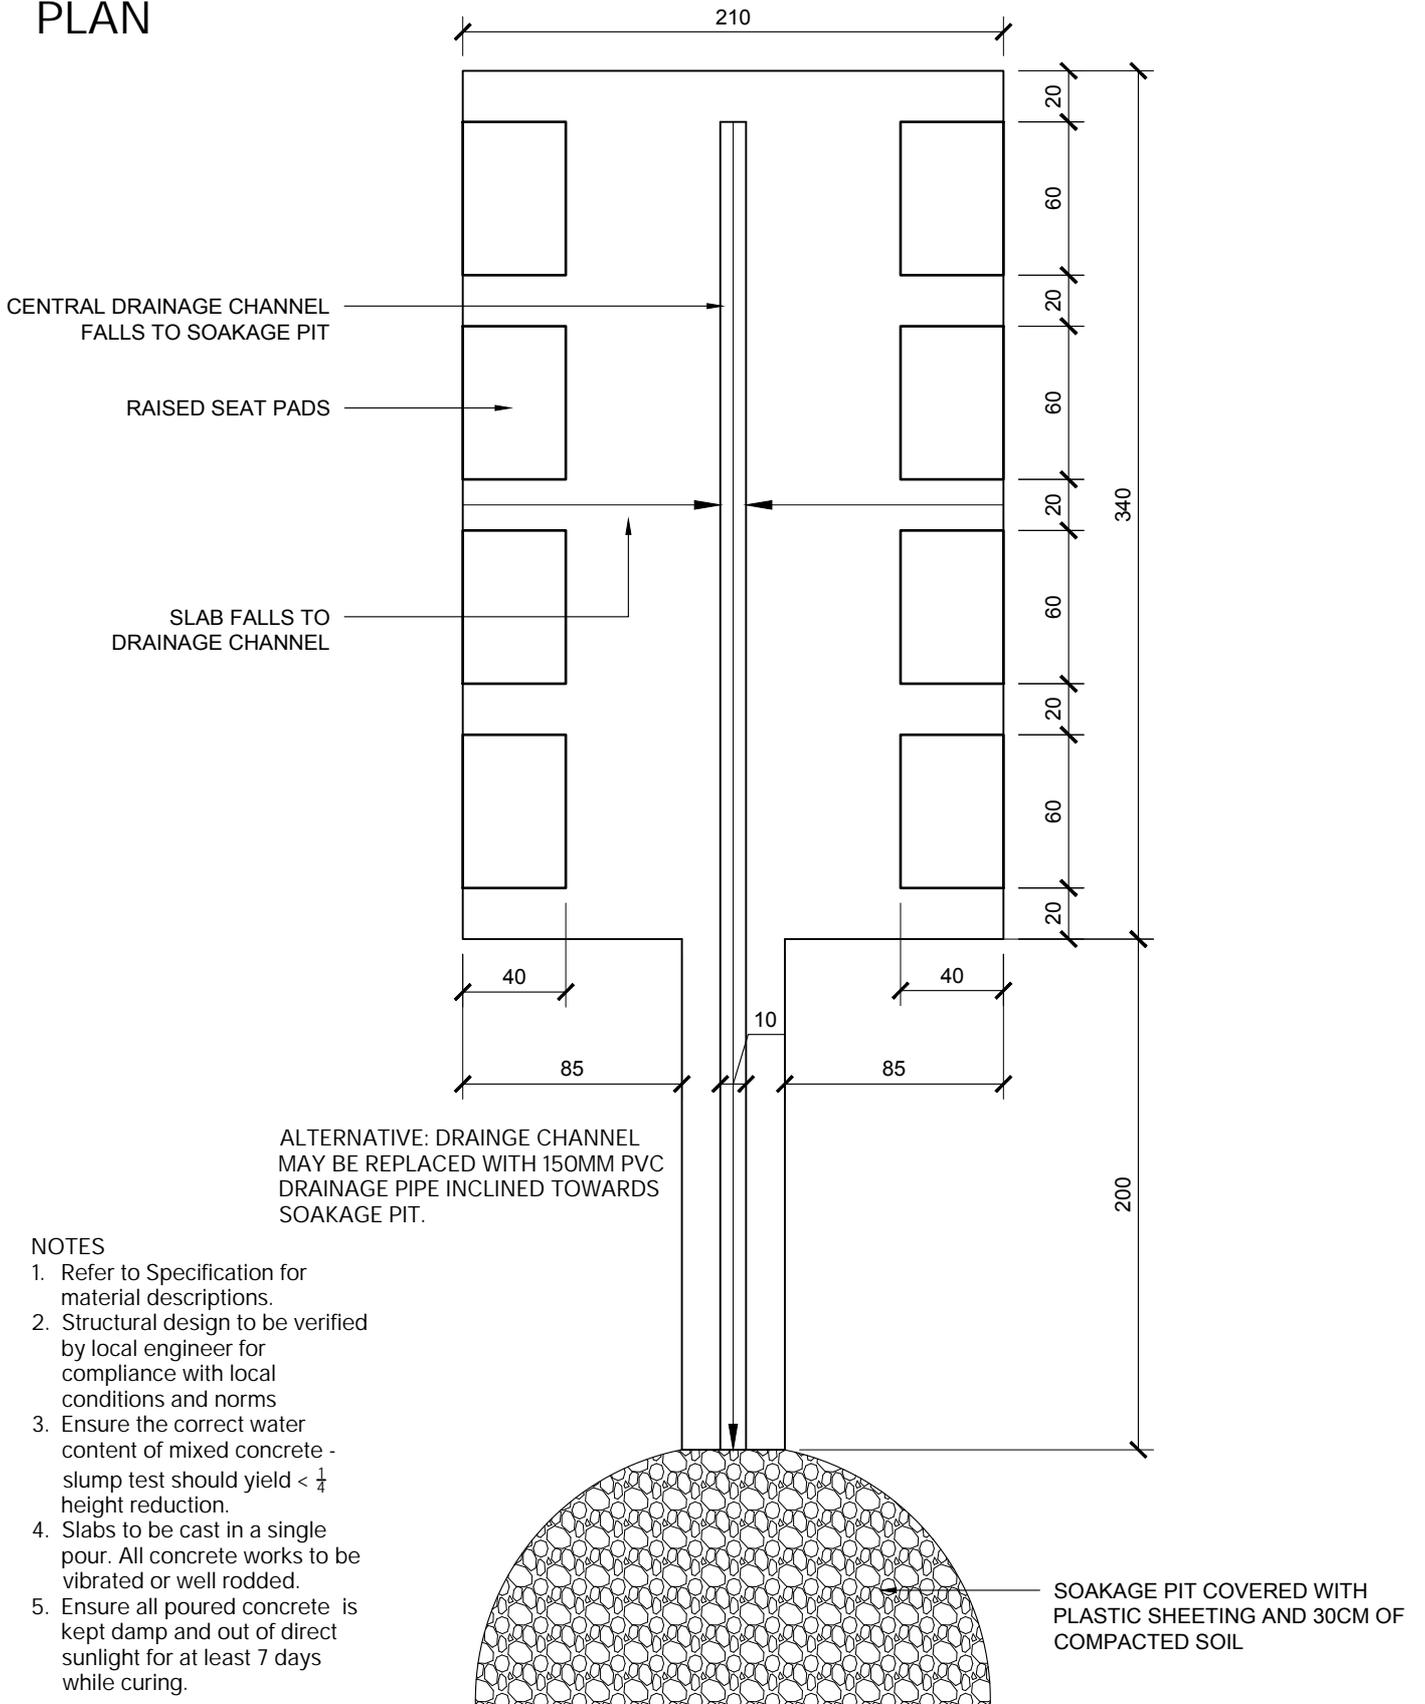

DWG NO. **G1-2** TITLE Laundry Pad - Reinforced concrete Section
PROJECT Community Infrastructure Catalogue

DRAWN BY AU
CHECKED BY RN
SCALE 1:30
UNITS CM
SHEET 2 of 2
DATE 31.08.2023



UNHCR
The UN Refugee Agency

Technical Support Section
Community Infrastructure Catalogue