


# SECTION

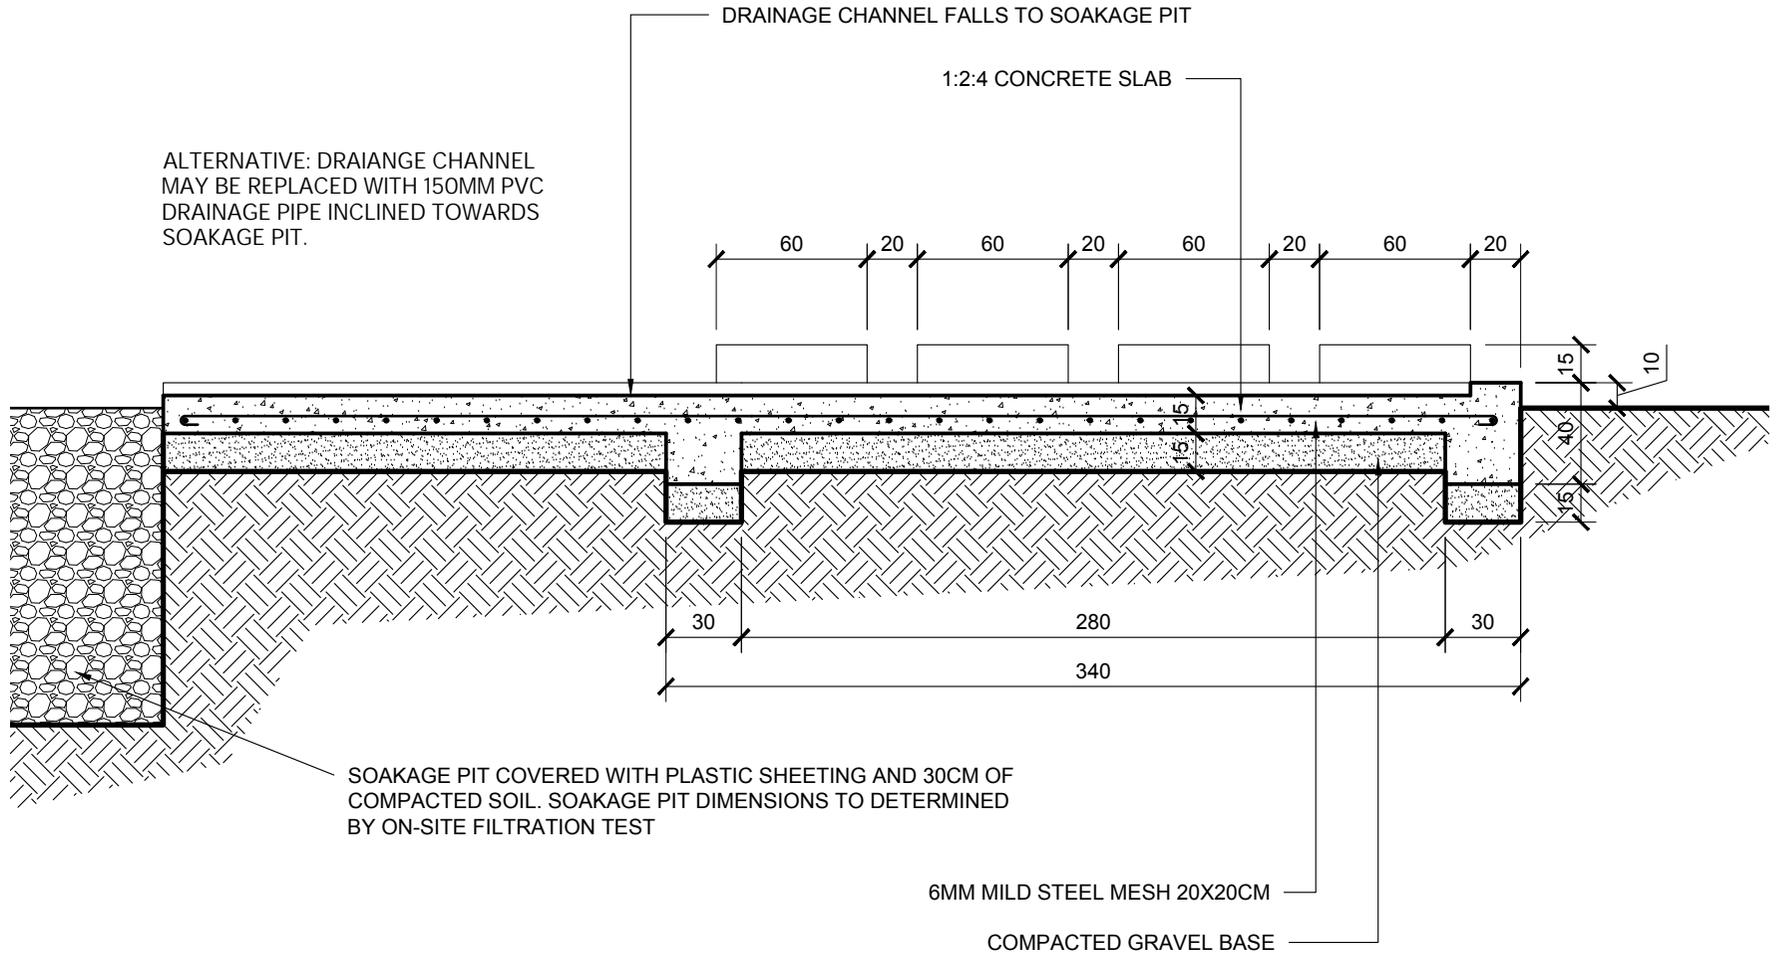

## NOTES

1. Refer to Specification for material descriptions.
2. Structural design to be verified by local engineer for compliance with local conditions and norms
3. Ensure the correct water content of mixed concrete - slump test should yield  $< \frac{1}{4}$  height reduction.
4. Slabs to be cast in a single pour. All concrete works to be vibrated or well rodded.
5. Ensure all poured concrete is kept damp and out of direct sunlight for at least 7 days while curing.

DWG NO. **G1-2**  
 TITLE Laundry Pad - Reinforced concrete  
 PROJECT Section  
 Community Infrastructure Catalogue

DRAWN BY AU  
 CHECKED BY RN  
 SCALE 1:30  
 UNITS CM  
 SHEET 2 of 2  
 DATE 31.08.2023



**UNHCR**  
 The UN Refugee Agency  
 Technical Support Section  
 Community Infrastructure Catalogue